



ANM.
Höjdsystem: RH2000

SEKTION A - A
SKALA 1:100 5 m

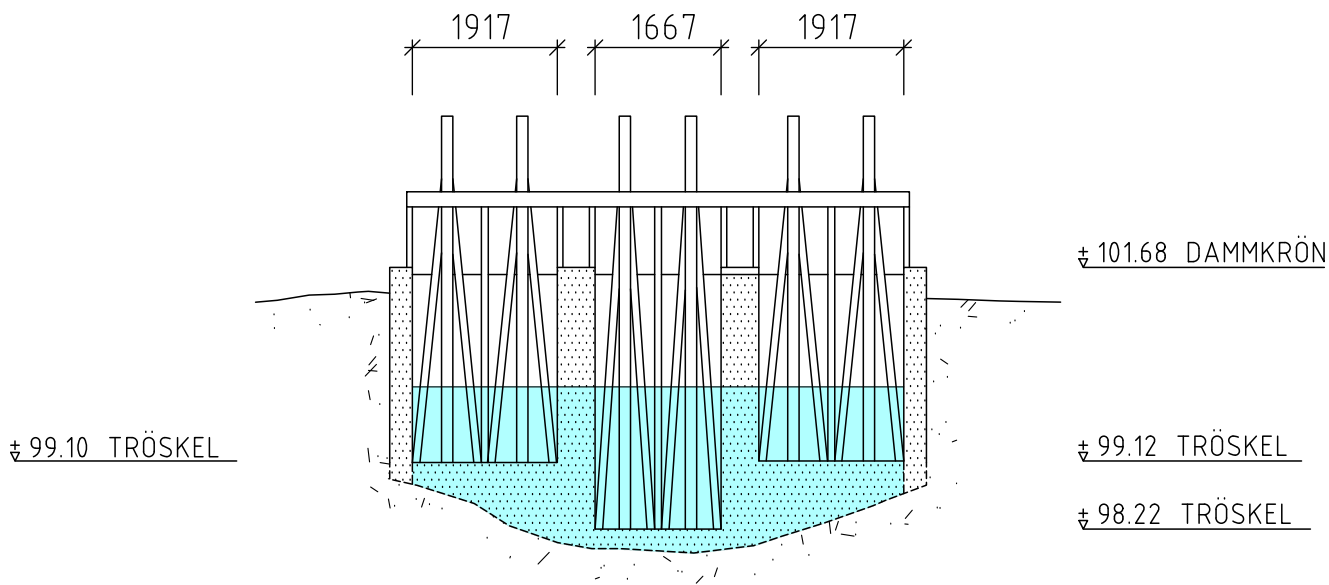

SEKTION B - B
SKALA 1:100 5 m

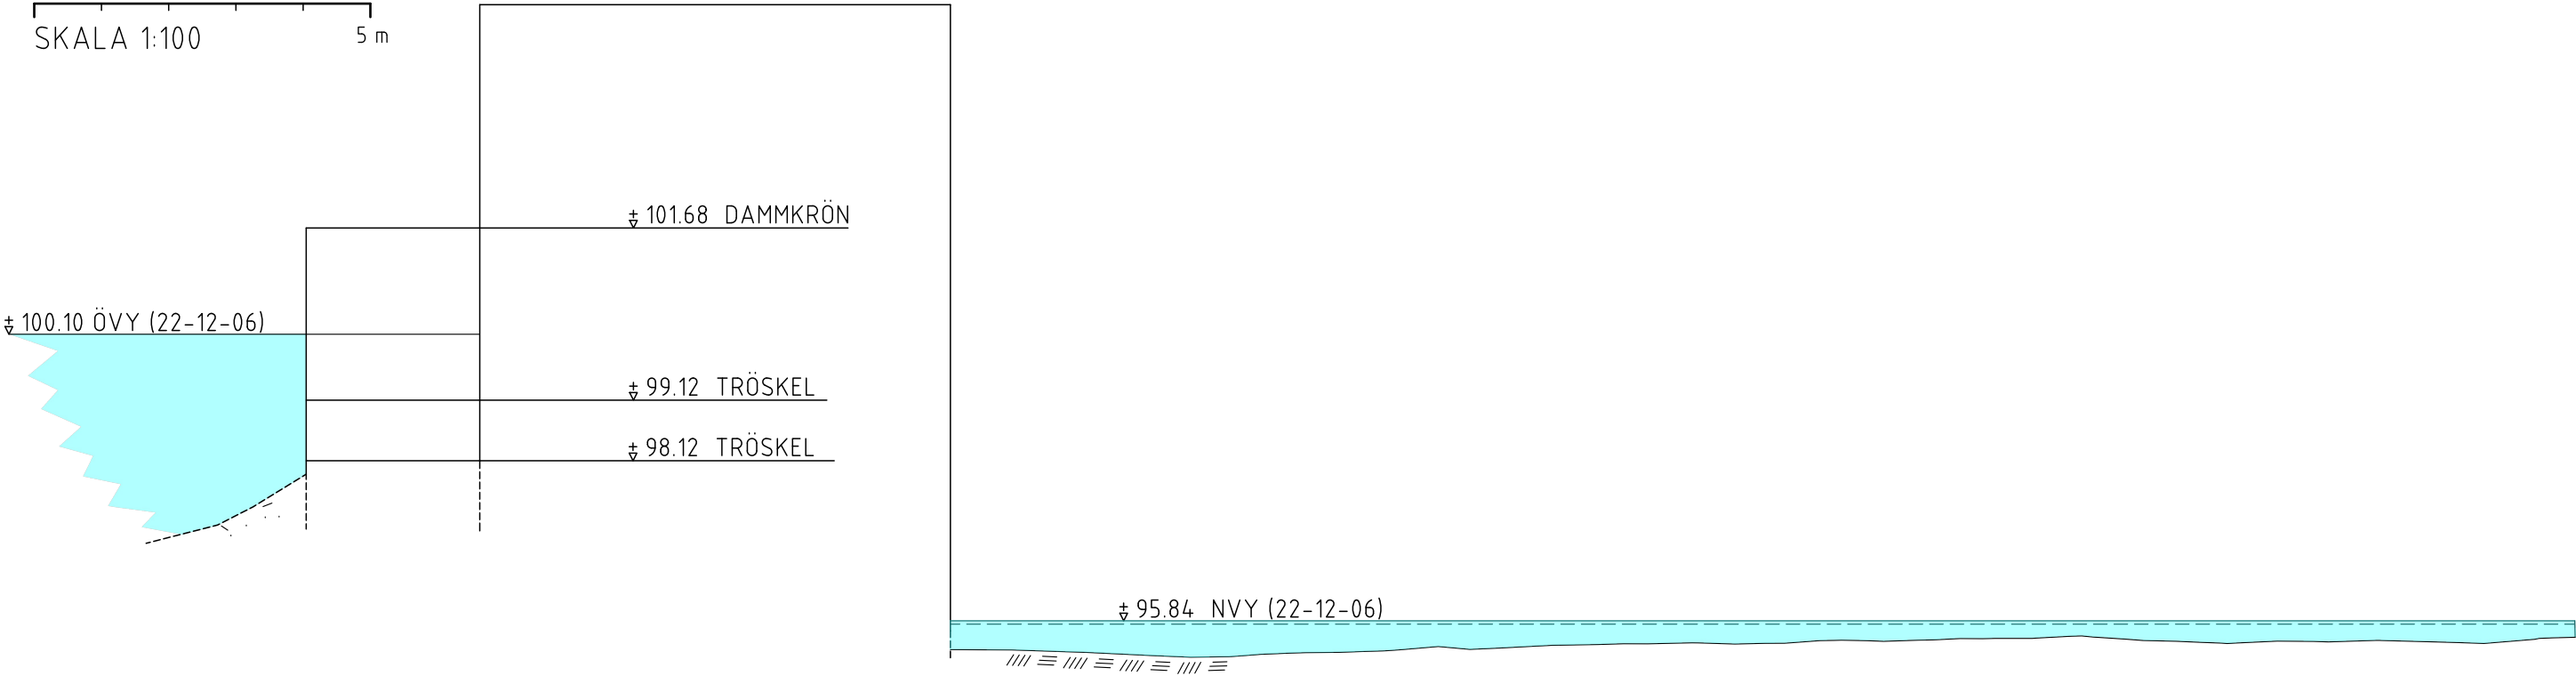

n:\konsult projekt\plats\map skyllbergsbruk experts\d07 cad\221209_masugnsfallet_def_99m_rh2000