



ANM.
Höjdsystem: RH2000

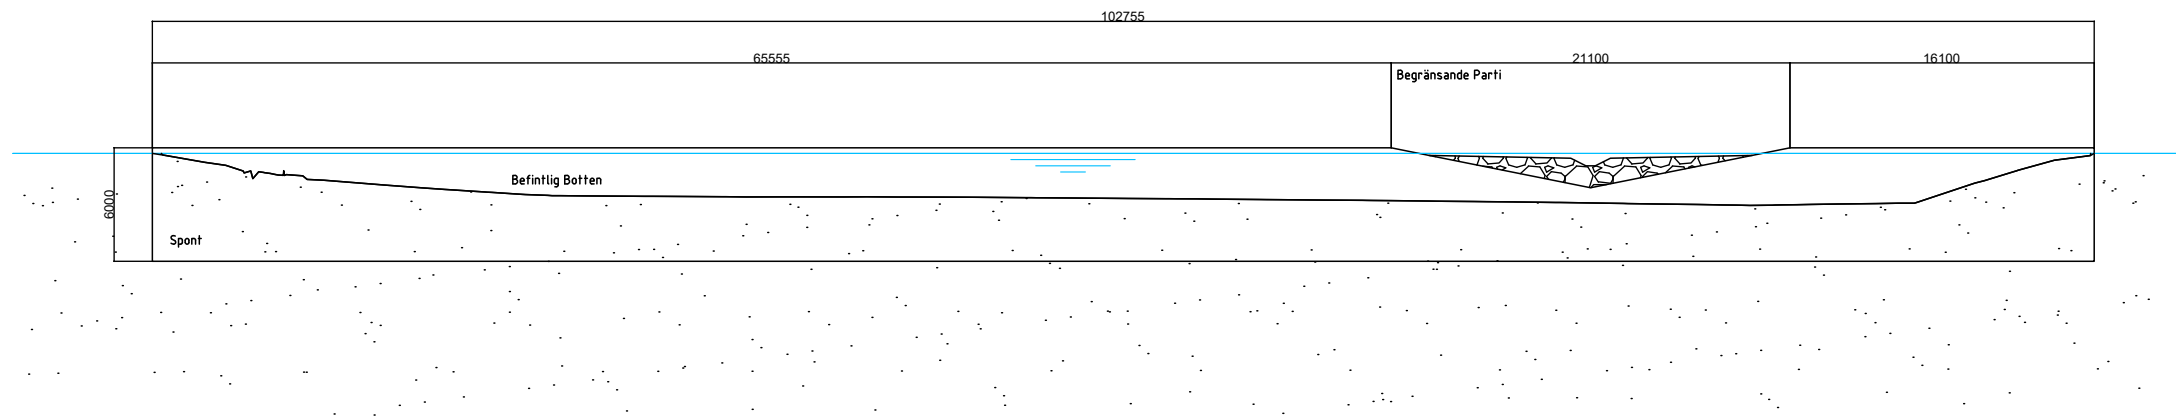

SEKTION C-C

SKALA 1:400

0 5 10 15 20 30 40
METER

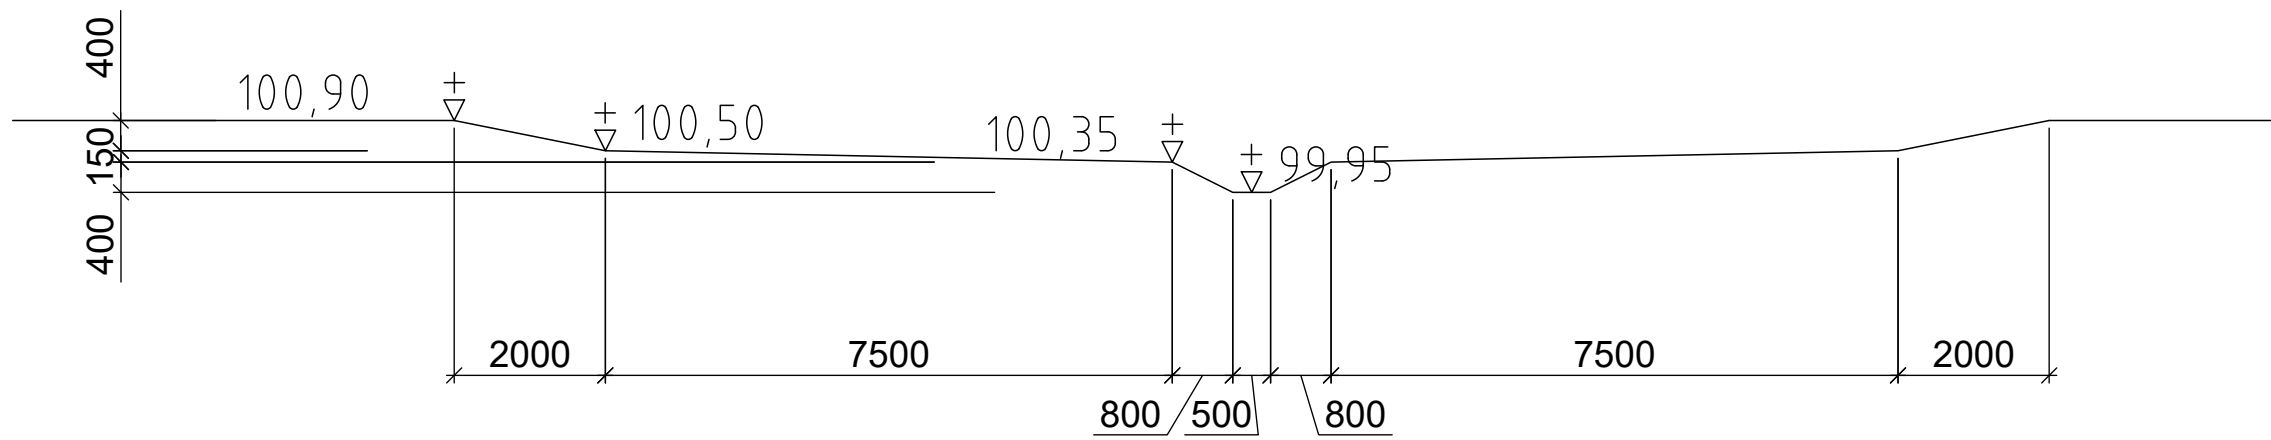

BEGRÄNSANDE SNITT

SKALA 1:100

0 1 2 5 10
METER